



**JEFFREY
MORTON
ASSOCIATES**
514 East First
Chicago, IL 60611
312.467.6100
ARCHITECTURE
INTERIOR DESIGN
STRUCTURAL ENGINEERING

**UNITARIAN UNIVERSALIST FELLOWSHIP
of DUBUQUE REHABILITATION PROJECT**


1771 & IOWA STREETS
DUBUQUE, IOWA

**MAIN LEVEL FLOOR PLAN -
NEW CONSTRUCTION**

PROJECT NO.
DATE: 9 FEB 2021
DRAWN BY: JM, CL


REVISIONS

SHEET NO.
A201

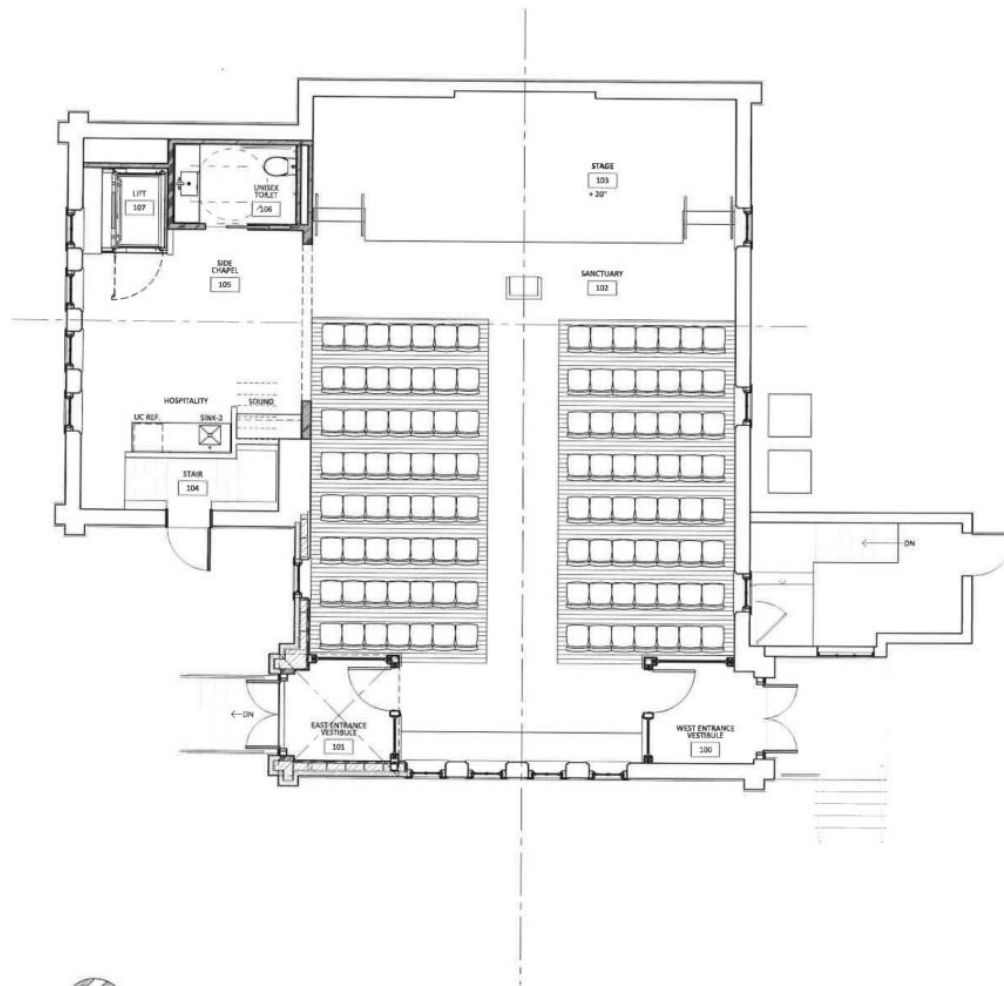

**NEW CONSTRUCTION
MAIN LEVEL FLOOR PLAN**
SCALE: 1/4" = 1'-0"

ROOM CAPACITY ALLOWED = 137
SEATING CAPACITY SHOWN = 112

 


JEFFREY
MORTON
ASSOCIATES
204 North
Dodge in #200
442-1100
ARCHITECTS
INTERIOR DESIGN
STRUCTURAL ENGINEERS

UNITARIAN UNIVERSALIST FELLOWSHIP
of DUBUQUE REHABILITATION PROJECT
17TH & HOWA STREETS
DUBUQUE, IOWA

LOWER LEVEL FLOOR PLAN
- NEW CONSTRUCTION

PROJECT NO.
DATE: 9 FEB 2021
DRAWN BY: JM, CL
REVISIONS

SHEET NO.
A200

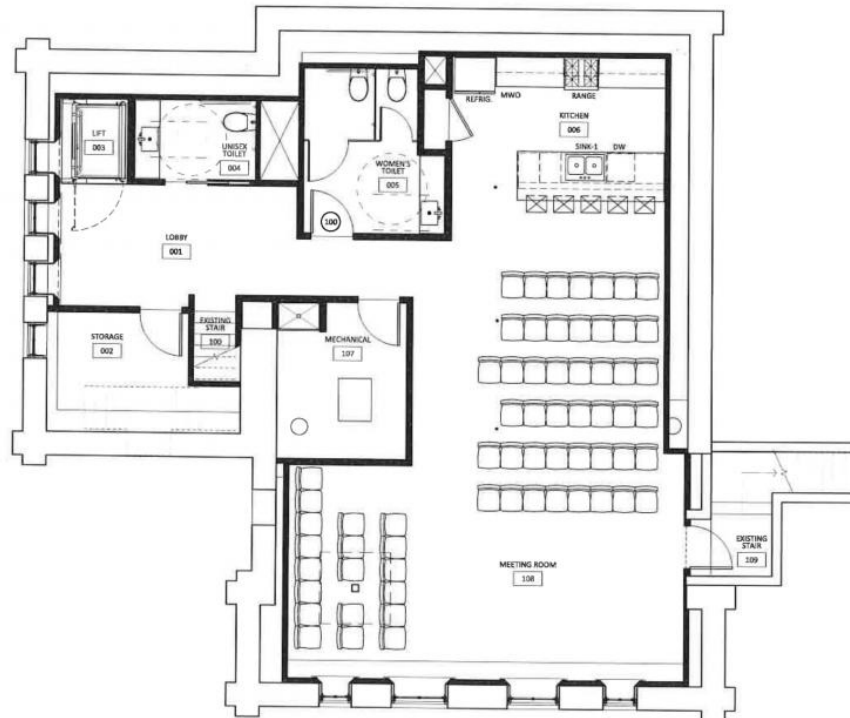

NEW CONSTRUCTION
LOWER LEVEL FLOOR PLAN
SCALE: 1/4" = 1'-0"

ROOM CAPACITY ALLOWED = 106
SEATING CAPACITY SHOWN = 64